




P 4 - Perfil tipo (Zona Periférica)
(Data horizontal)

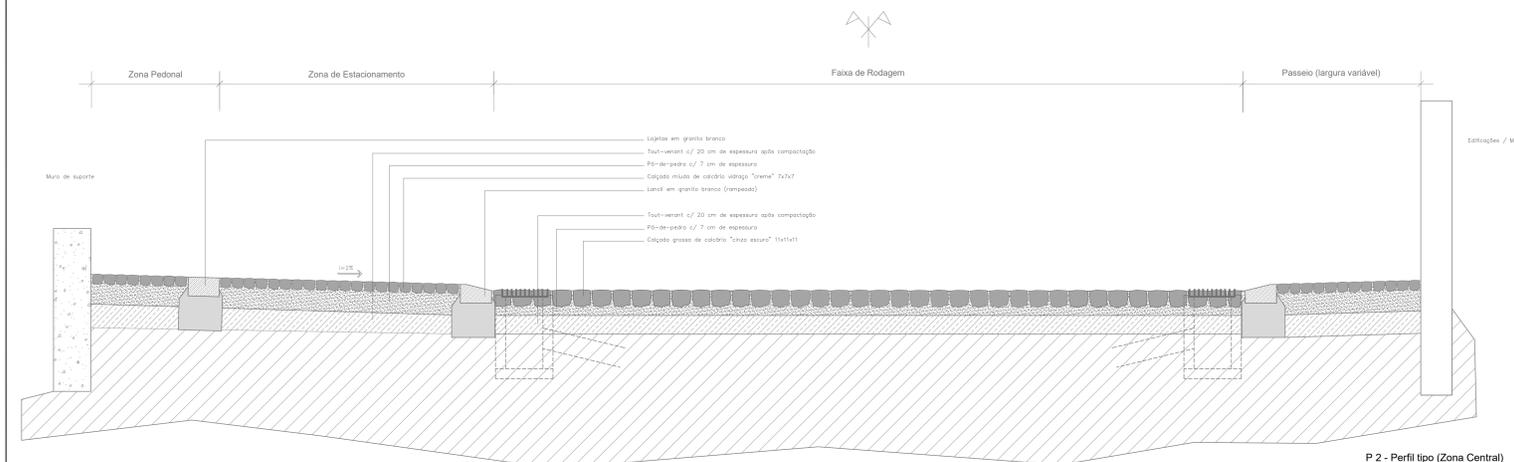

P 2 - Perfil tipo (Zona Central)
(Data horizontal)

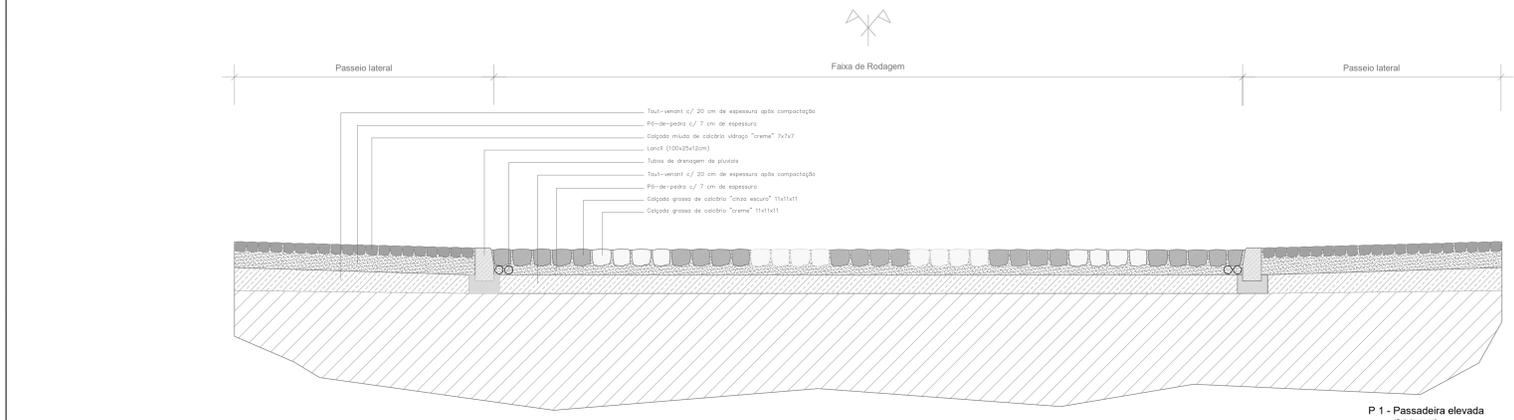

P 1 - Passadeira elevada
(Data horizontal)

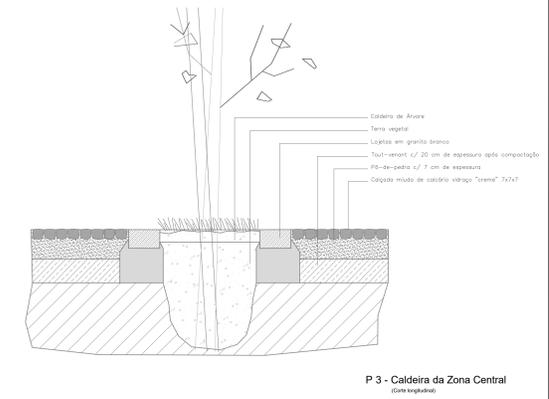

P 3 - Caldeira da Zona Central
(Data horizontal)