


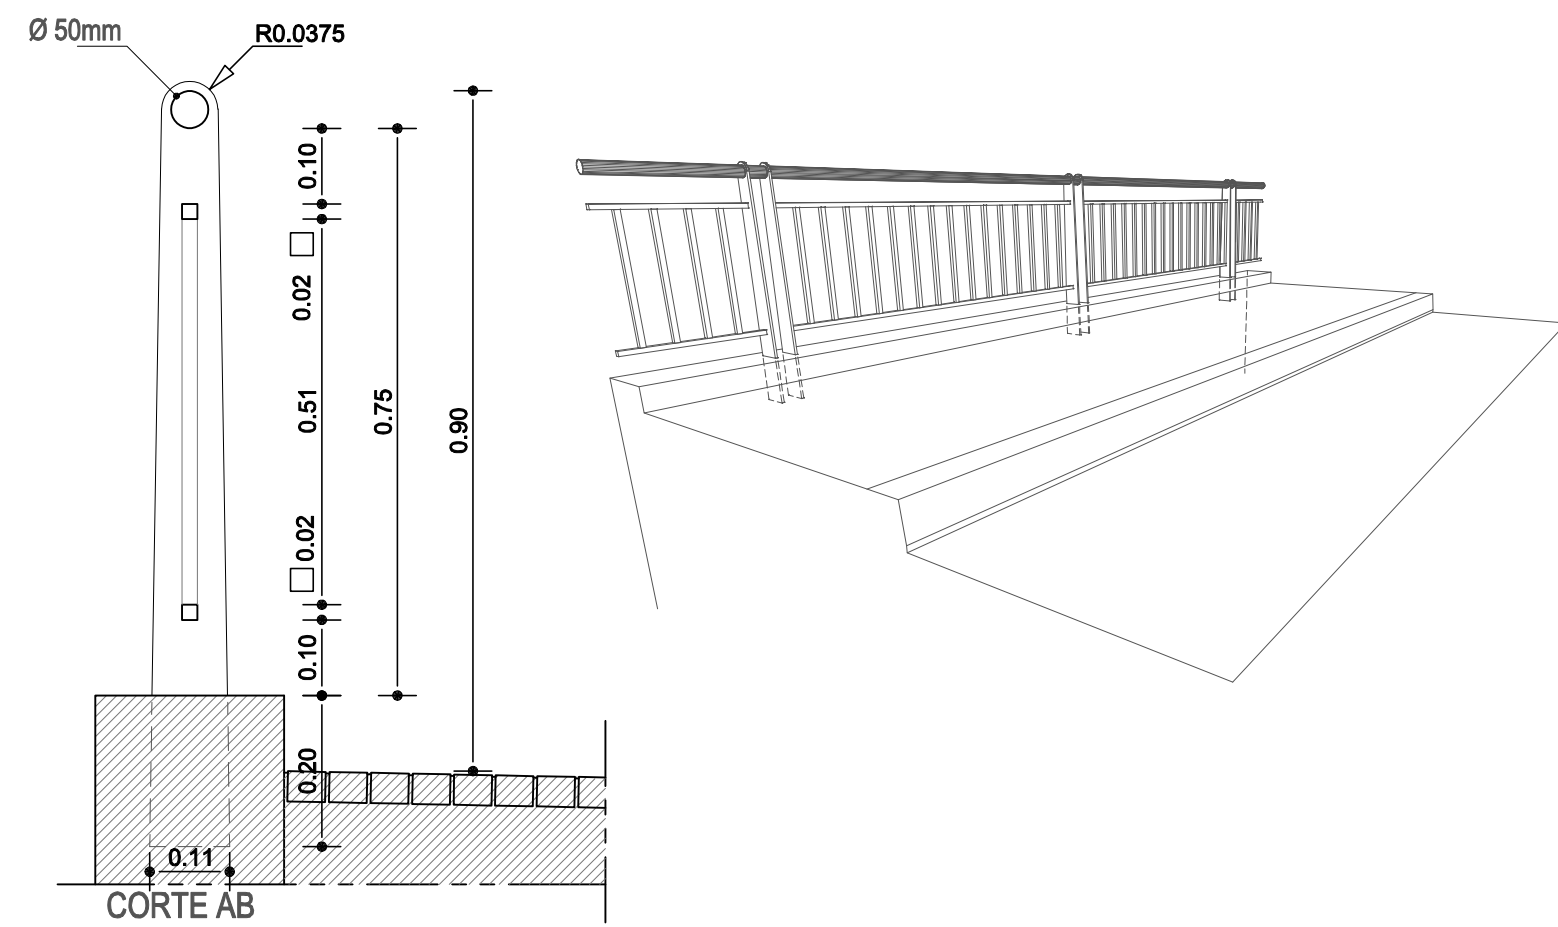
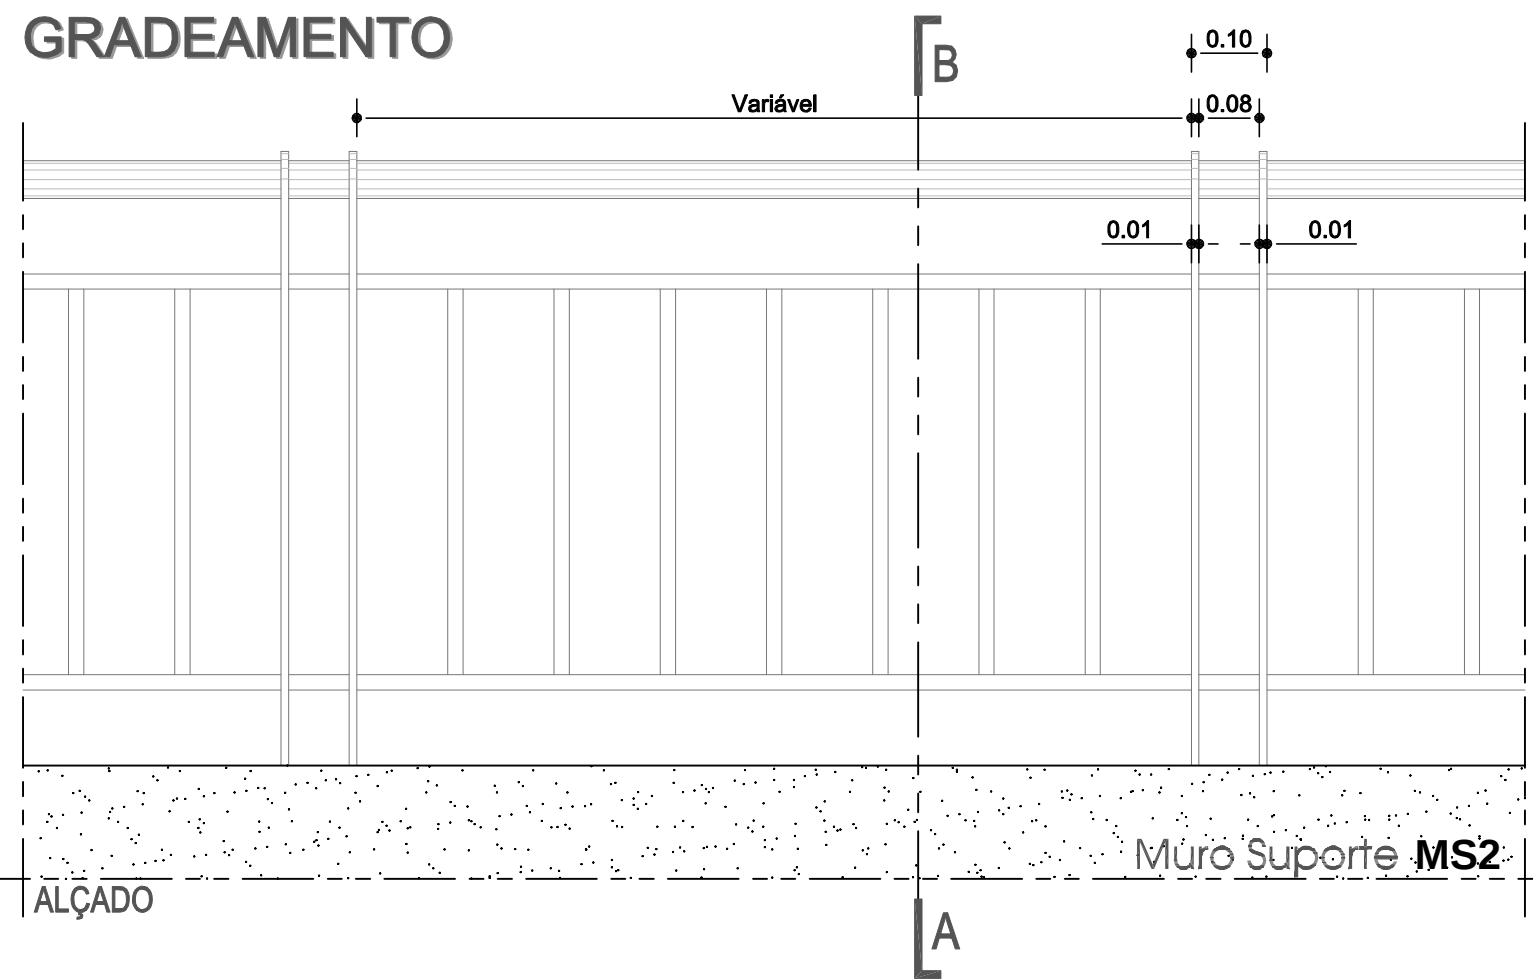
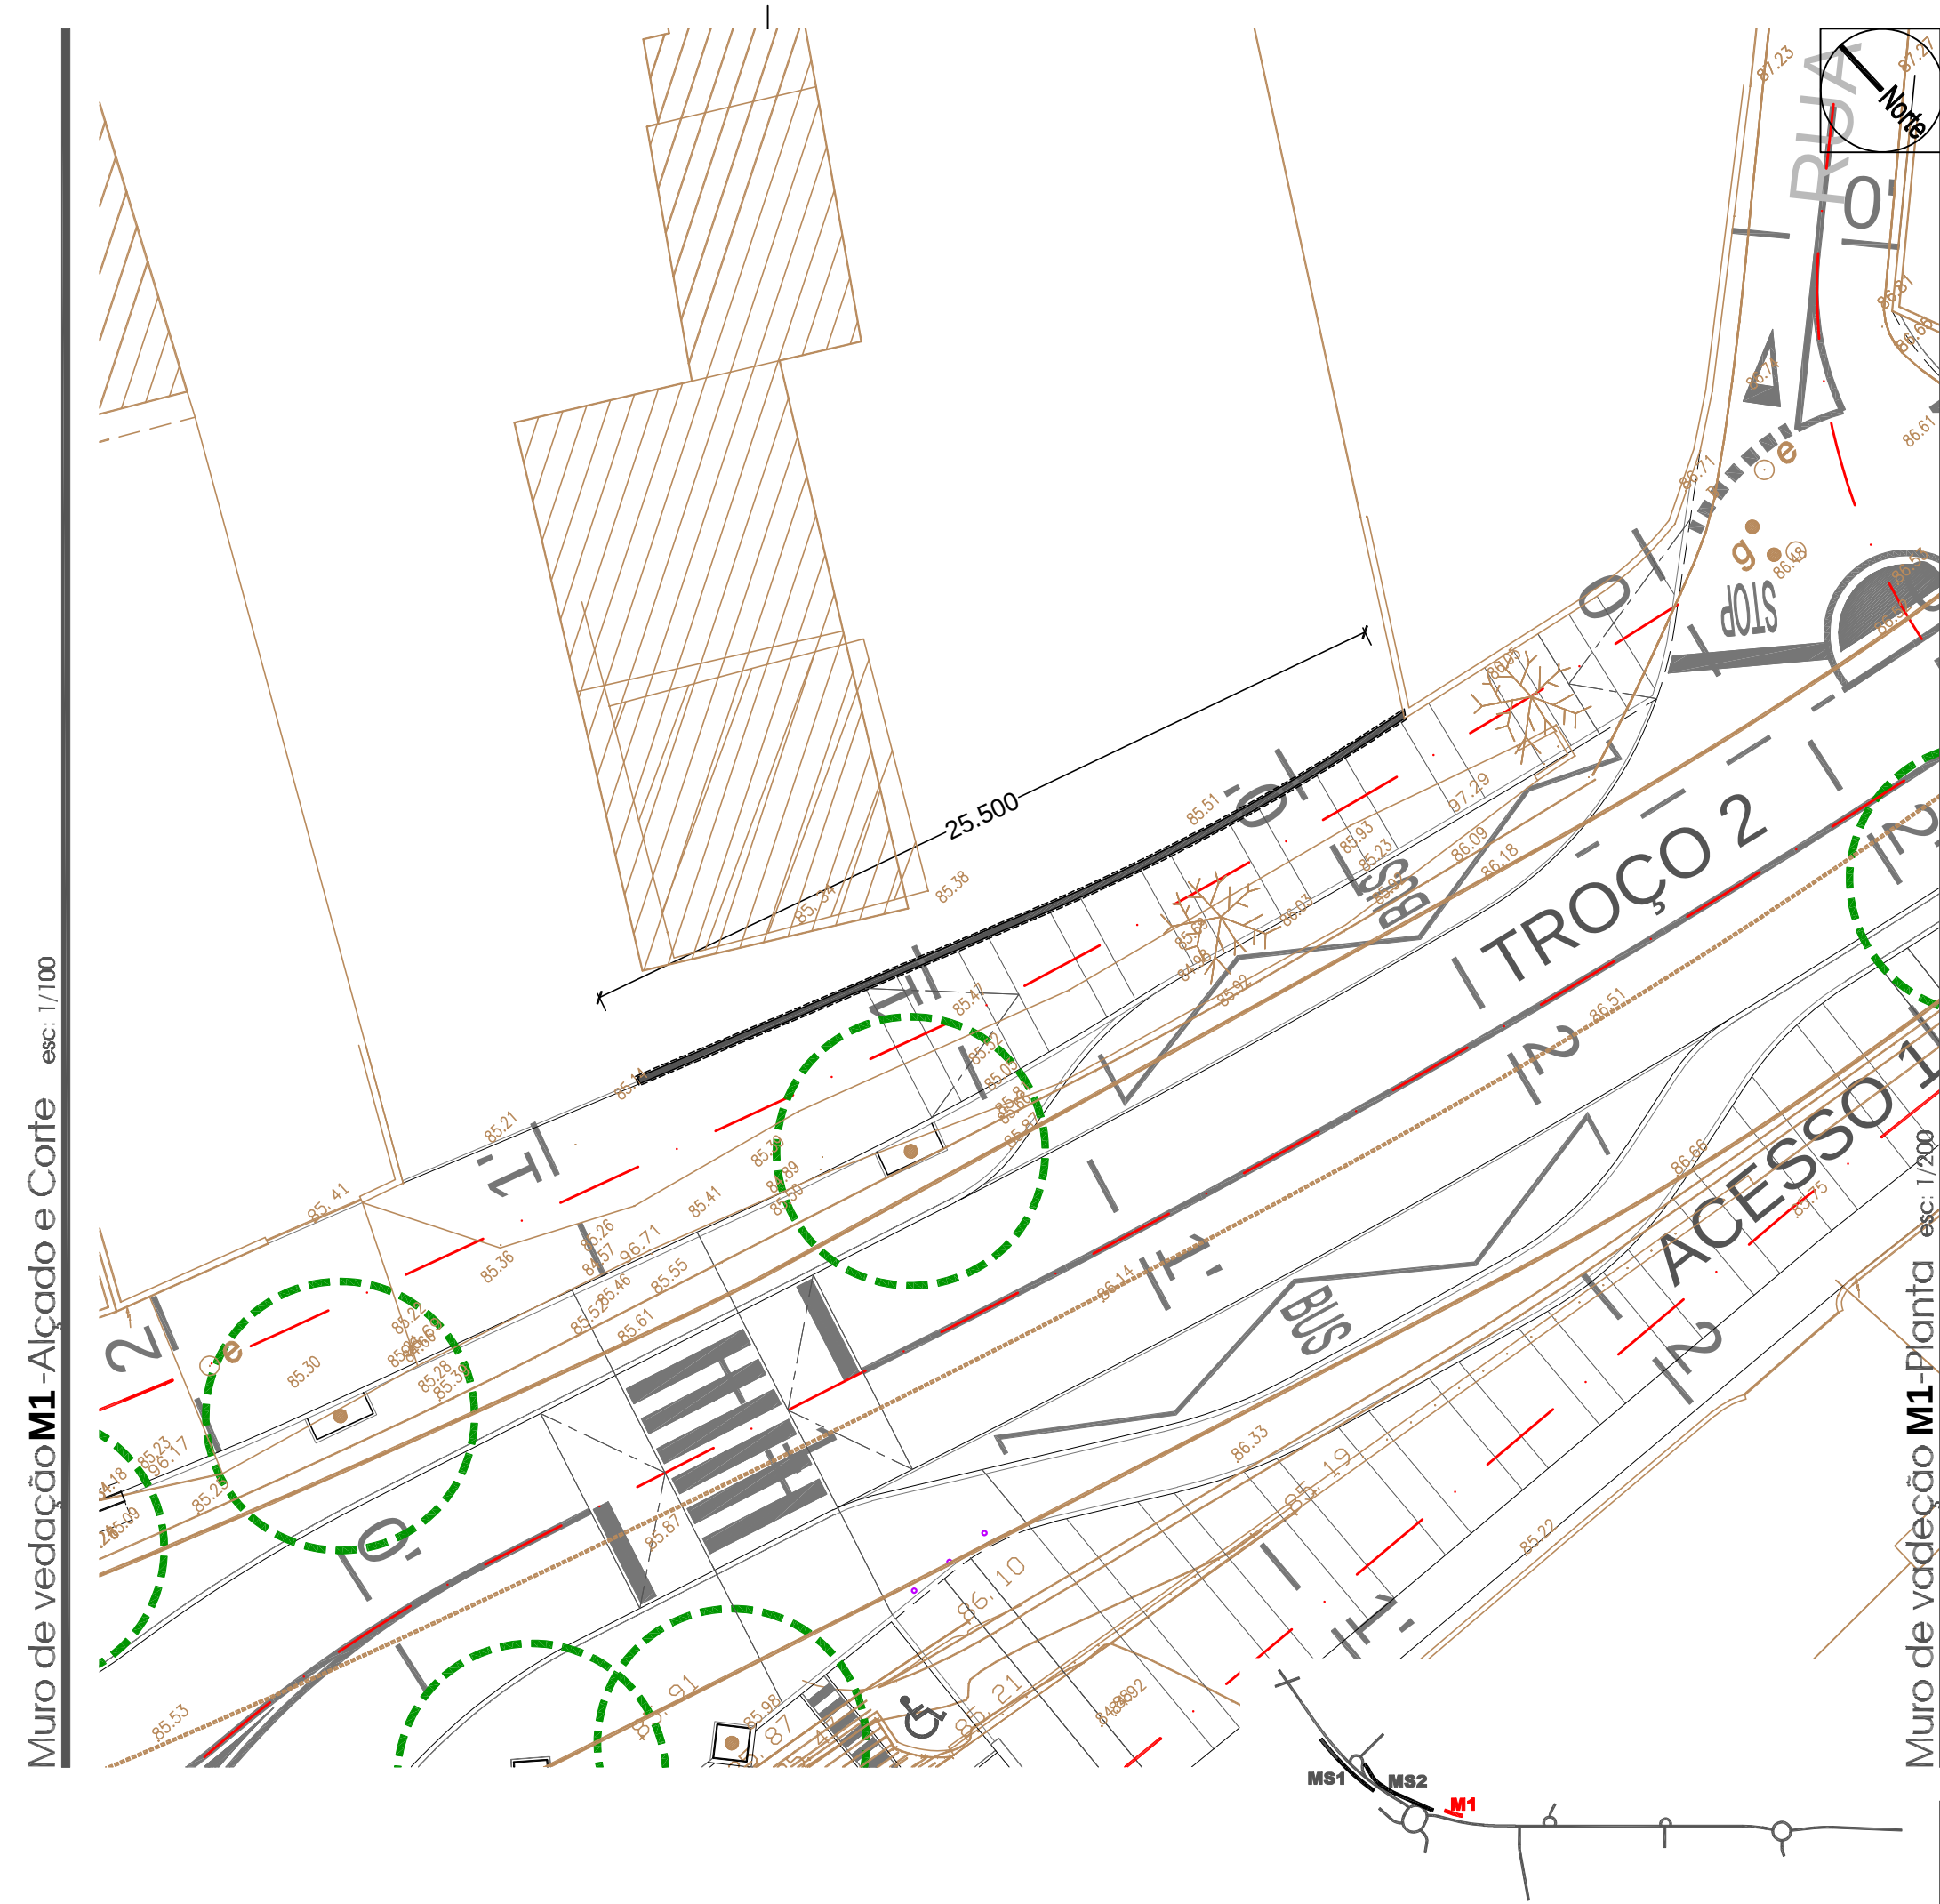
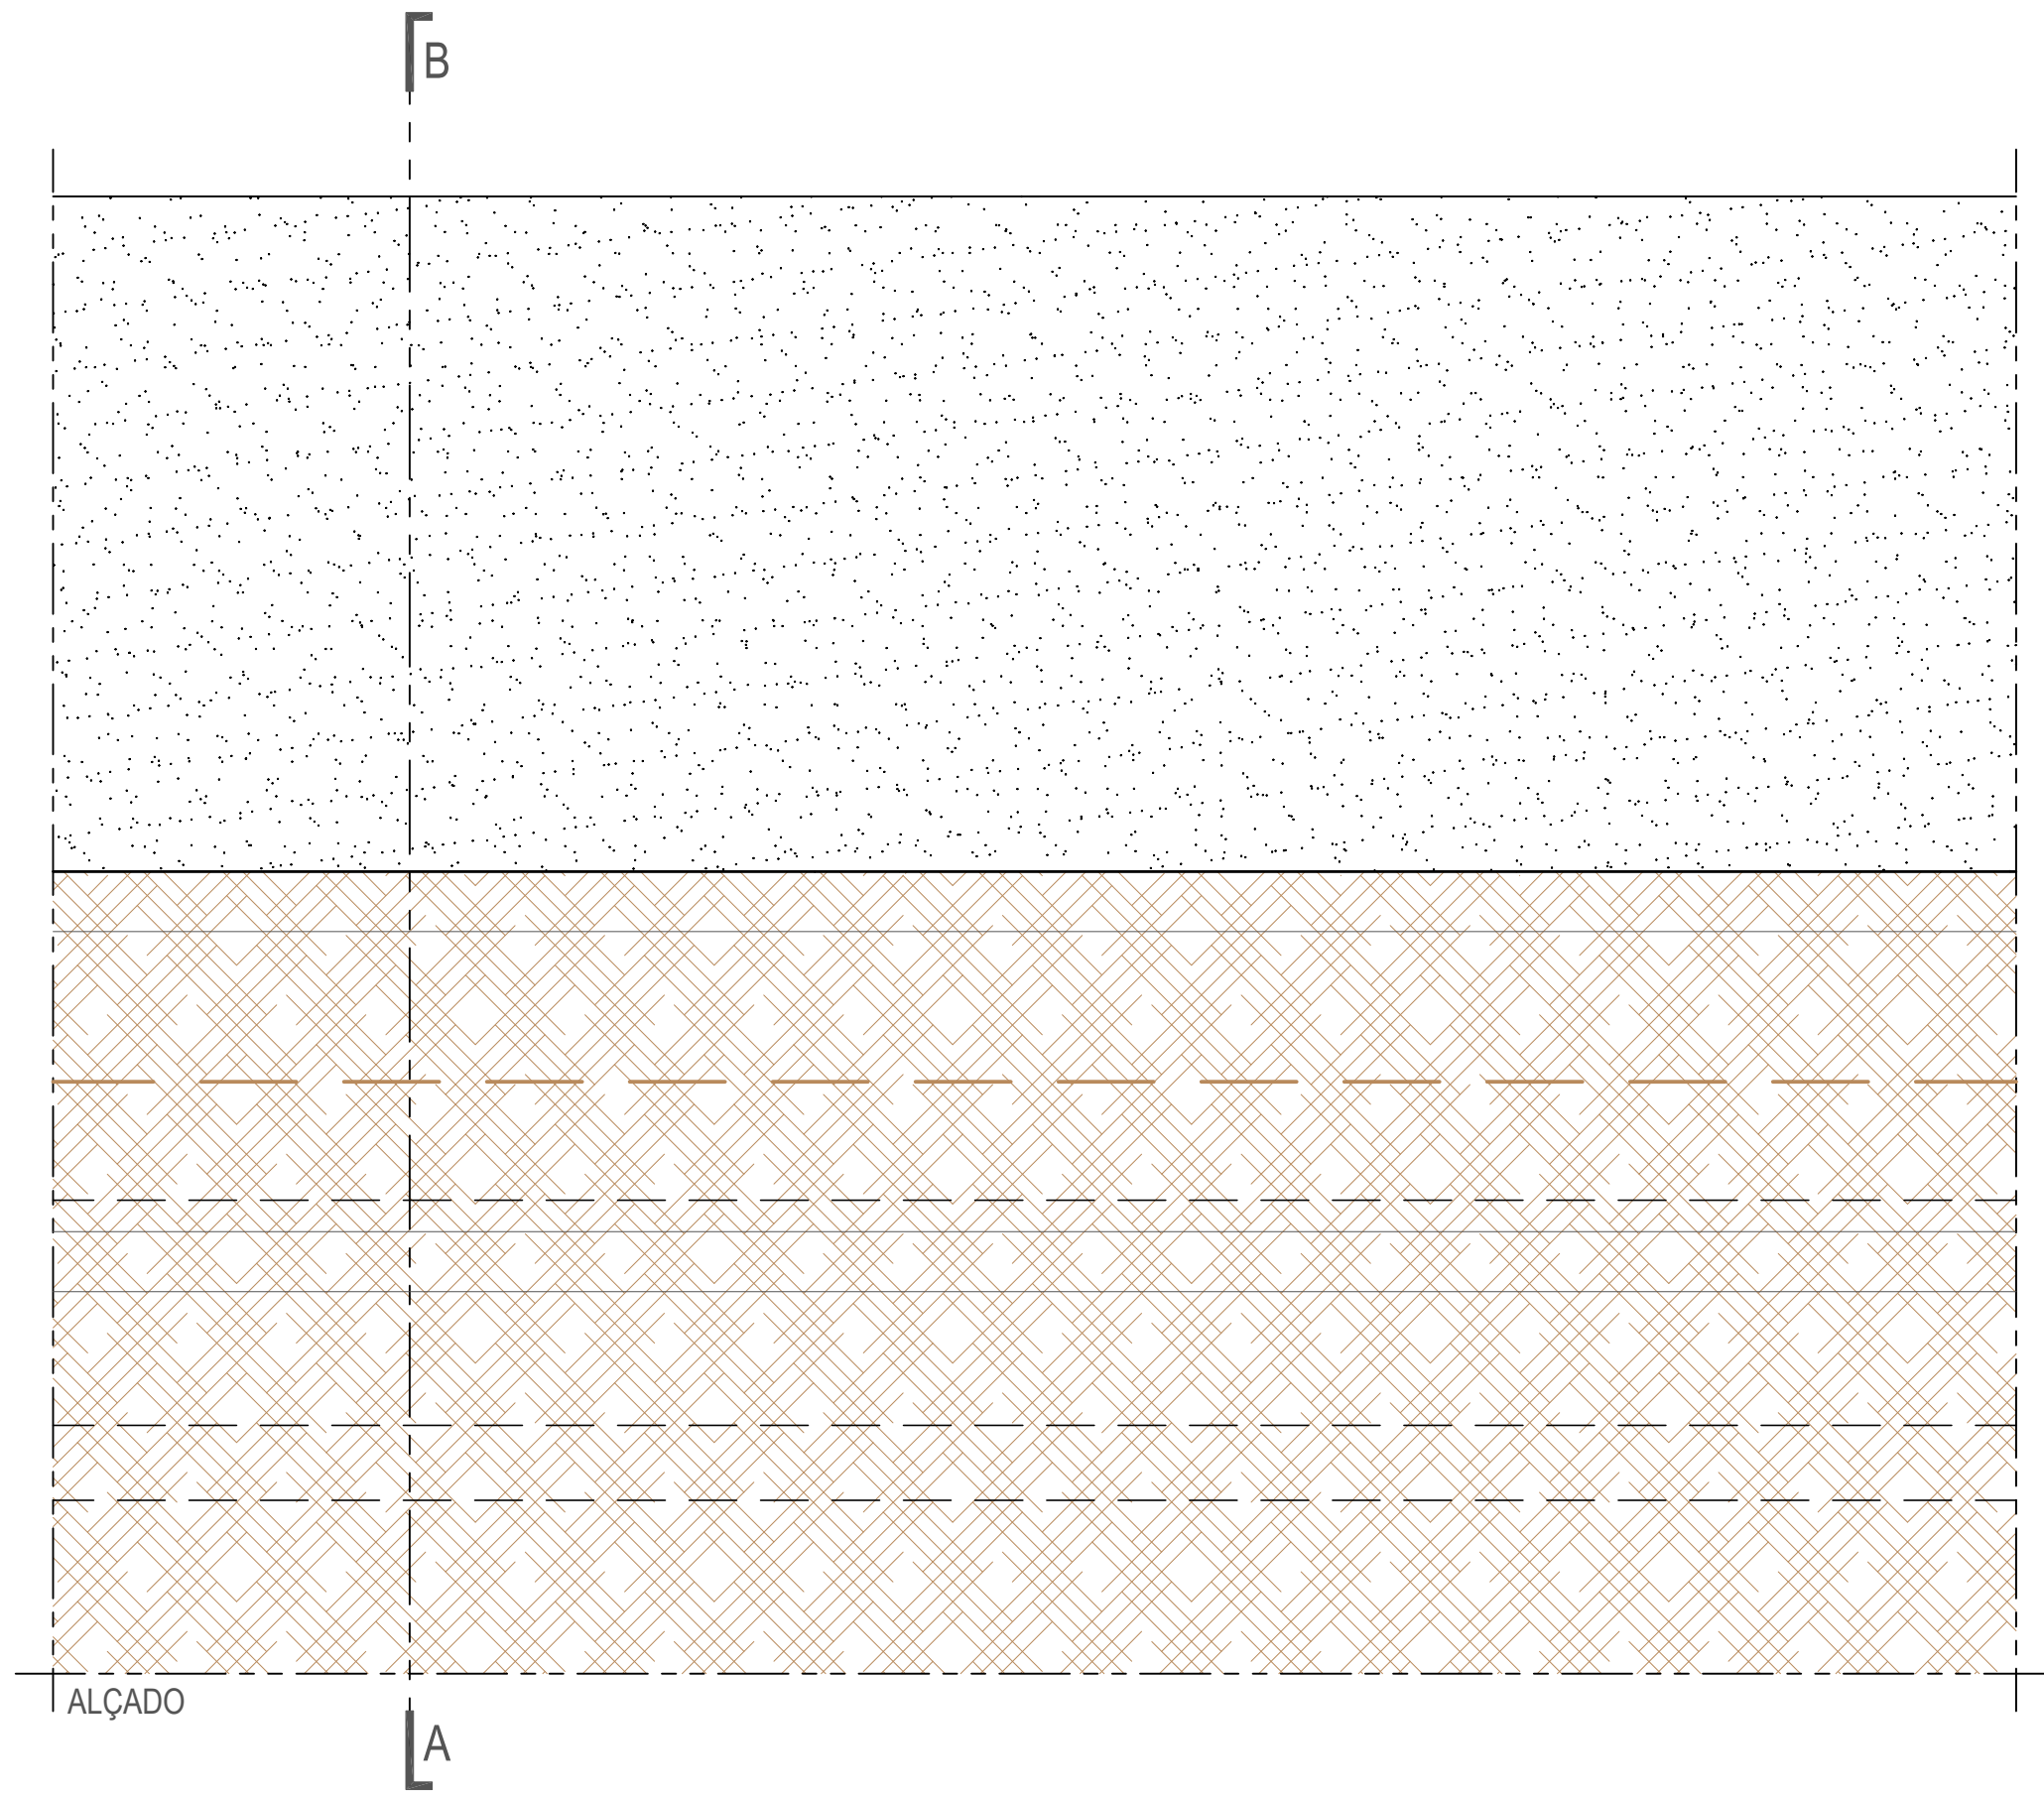
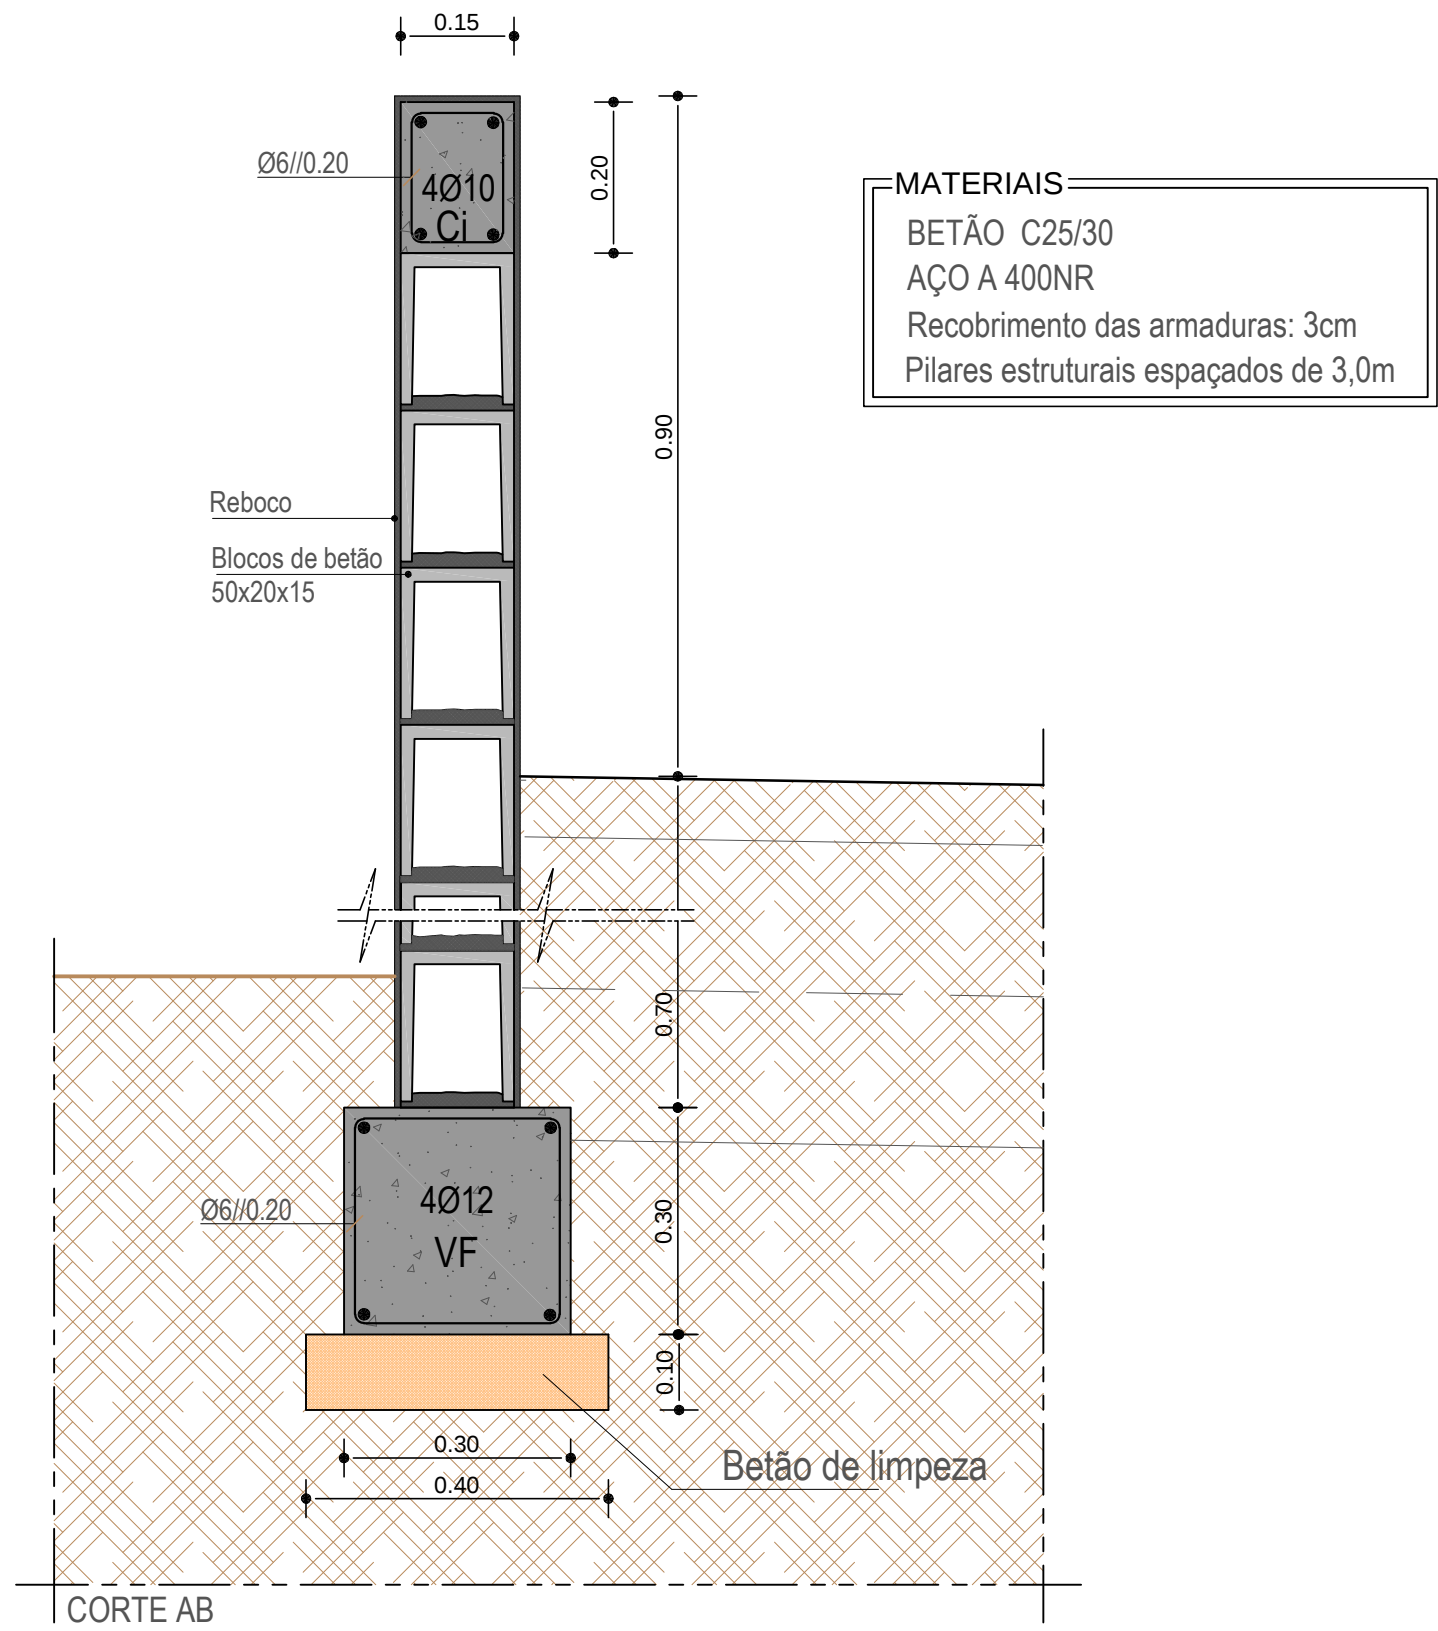
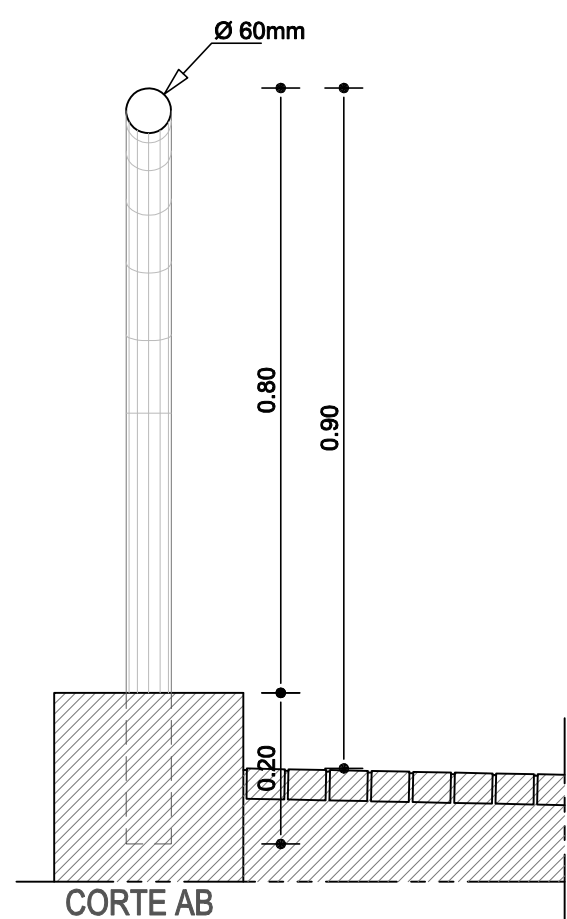


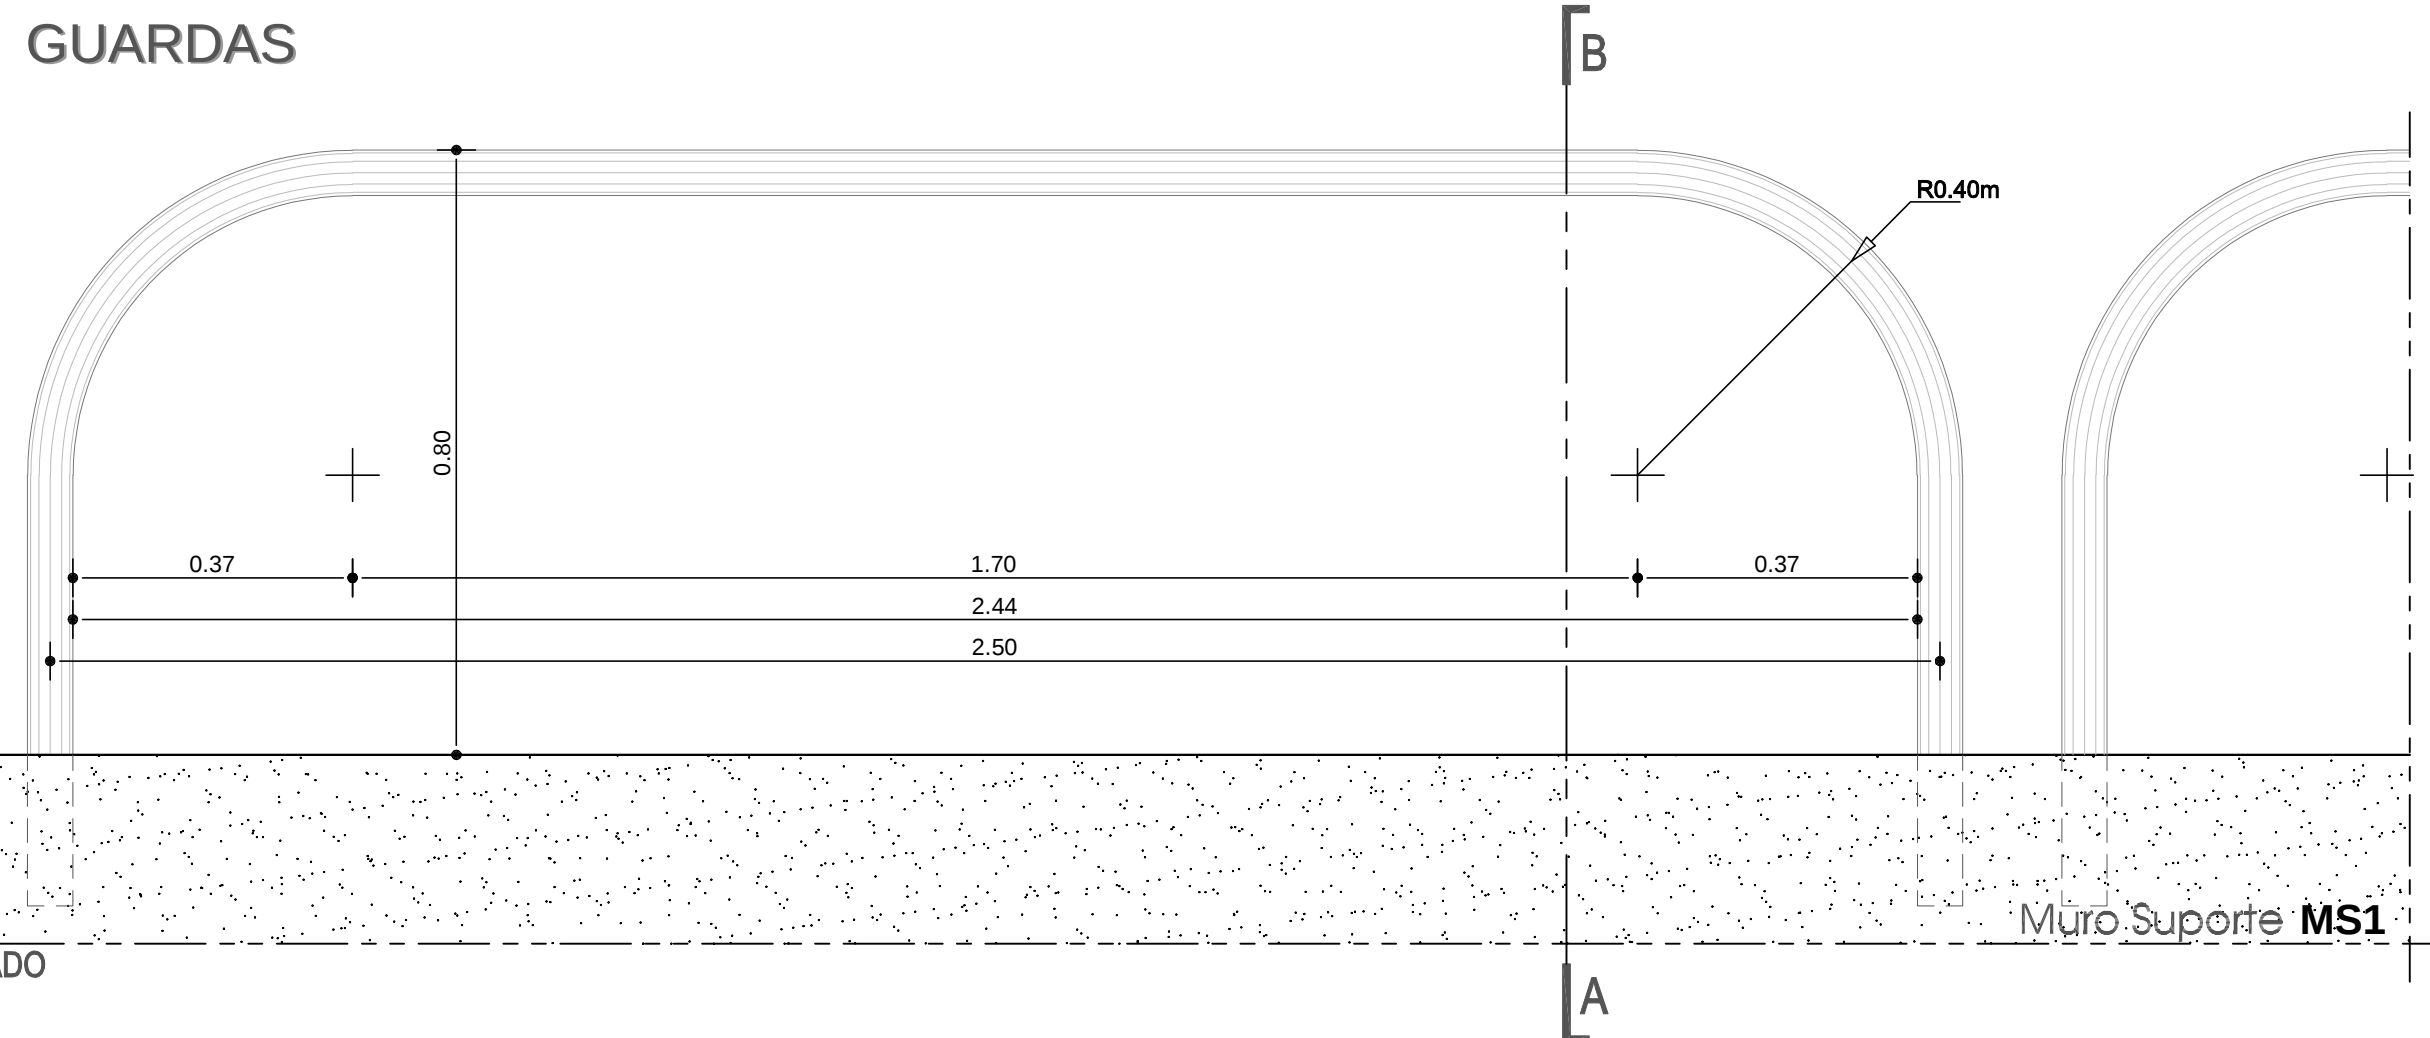

Pormenor de Gradeamentos

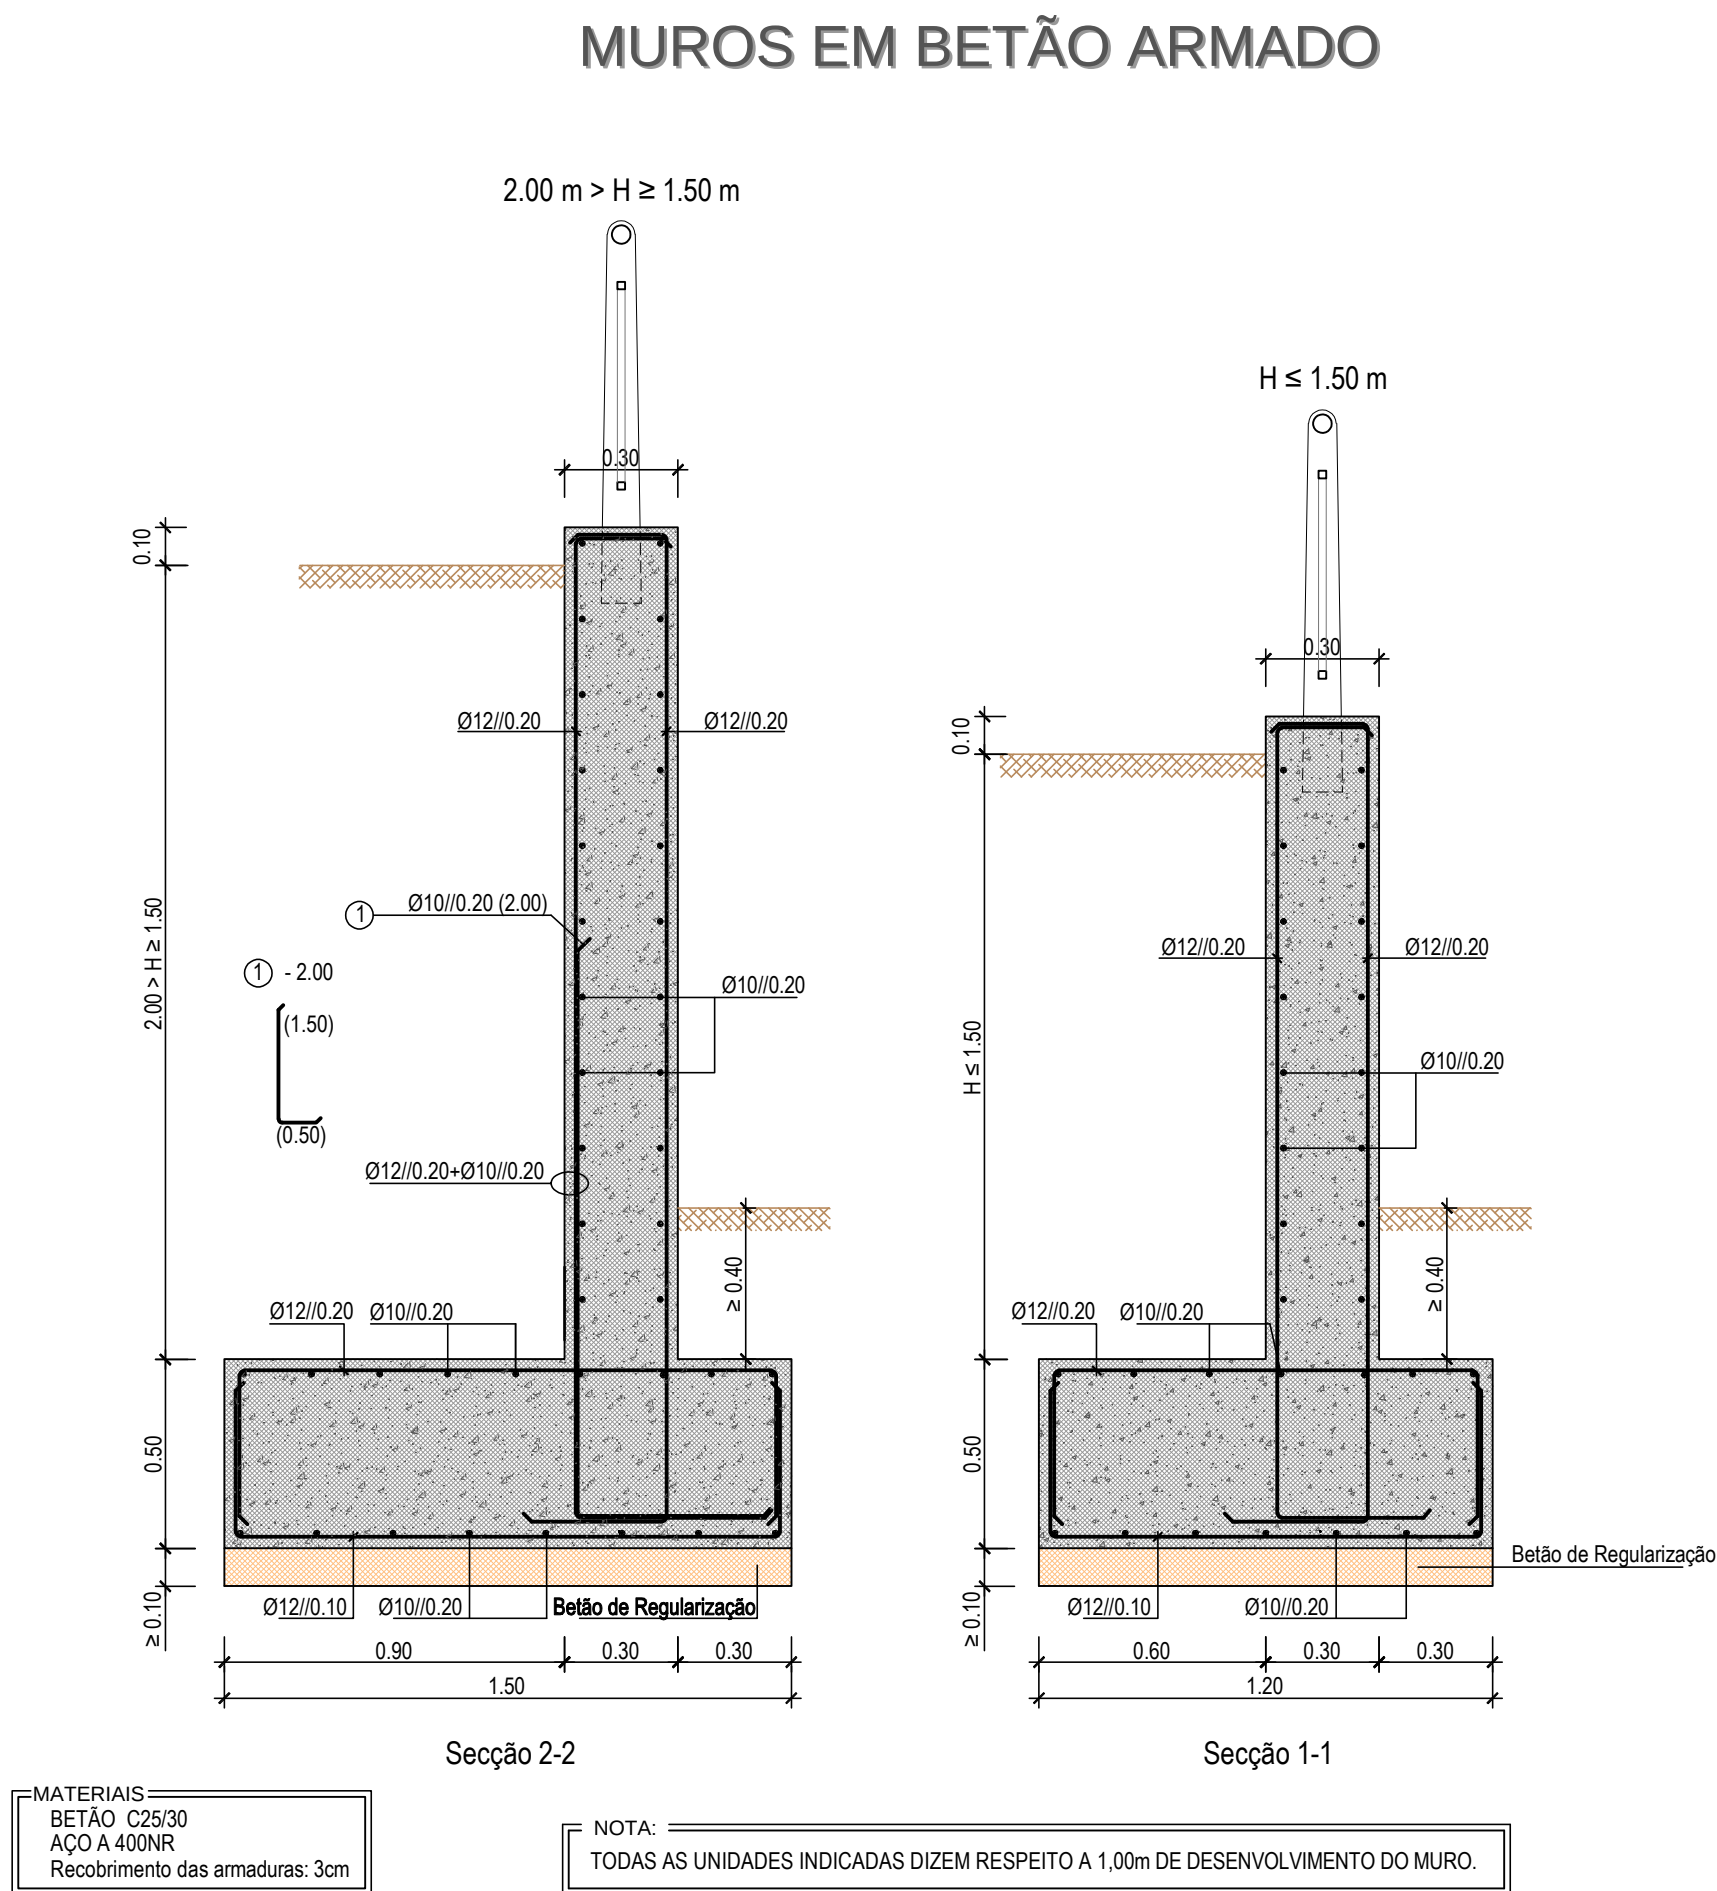

Pormenor de Guardas

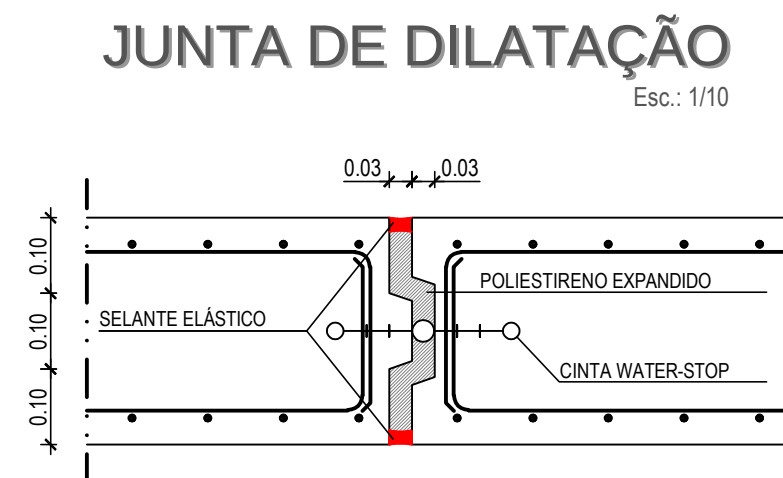

Muro de Suporte - Pormenor